


Rain Garden

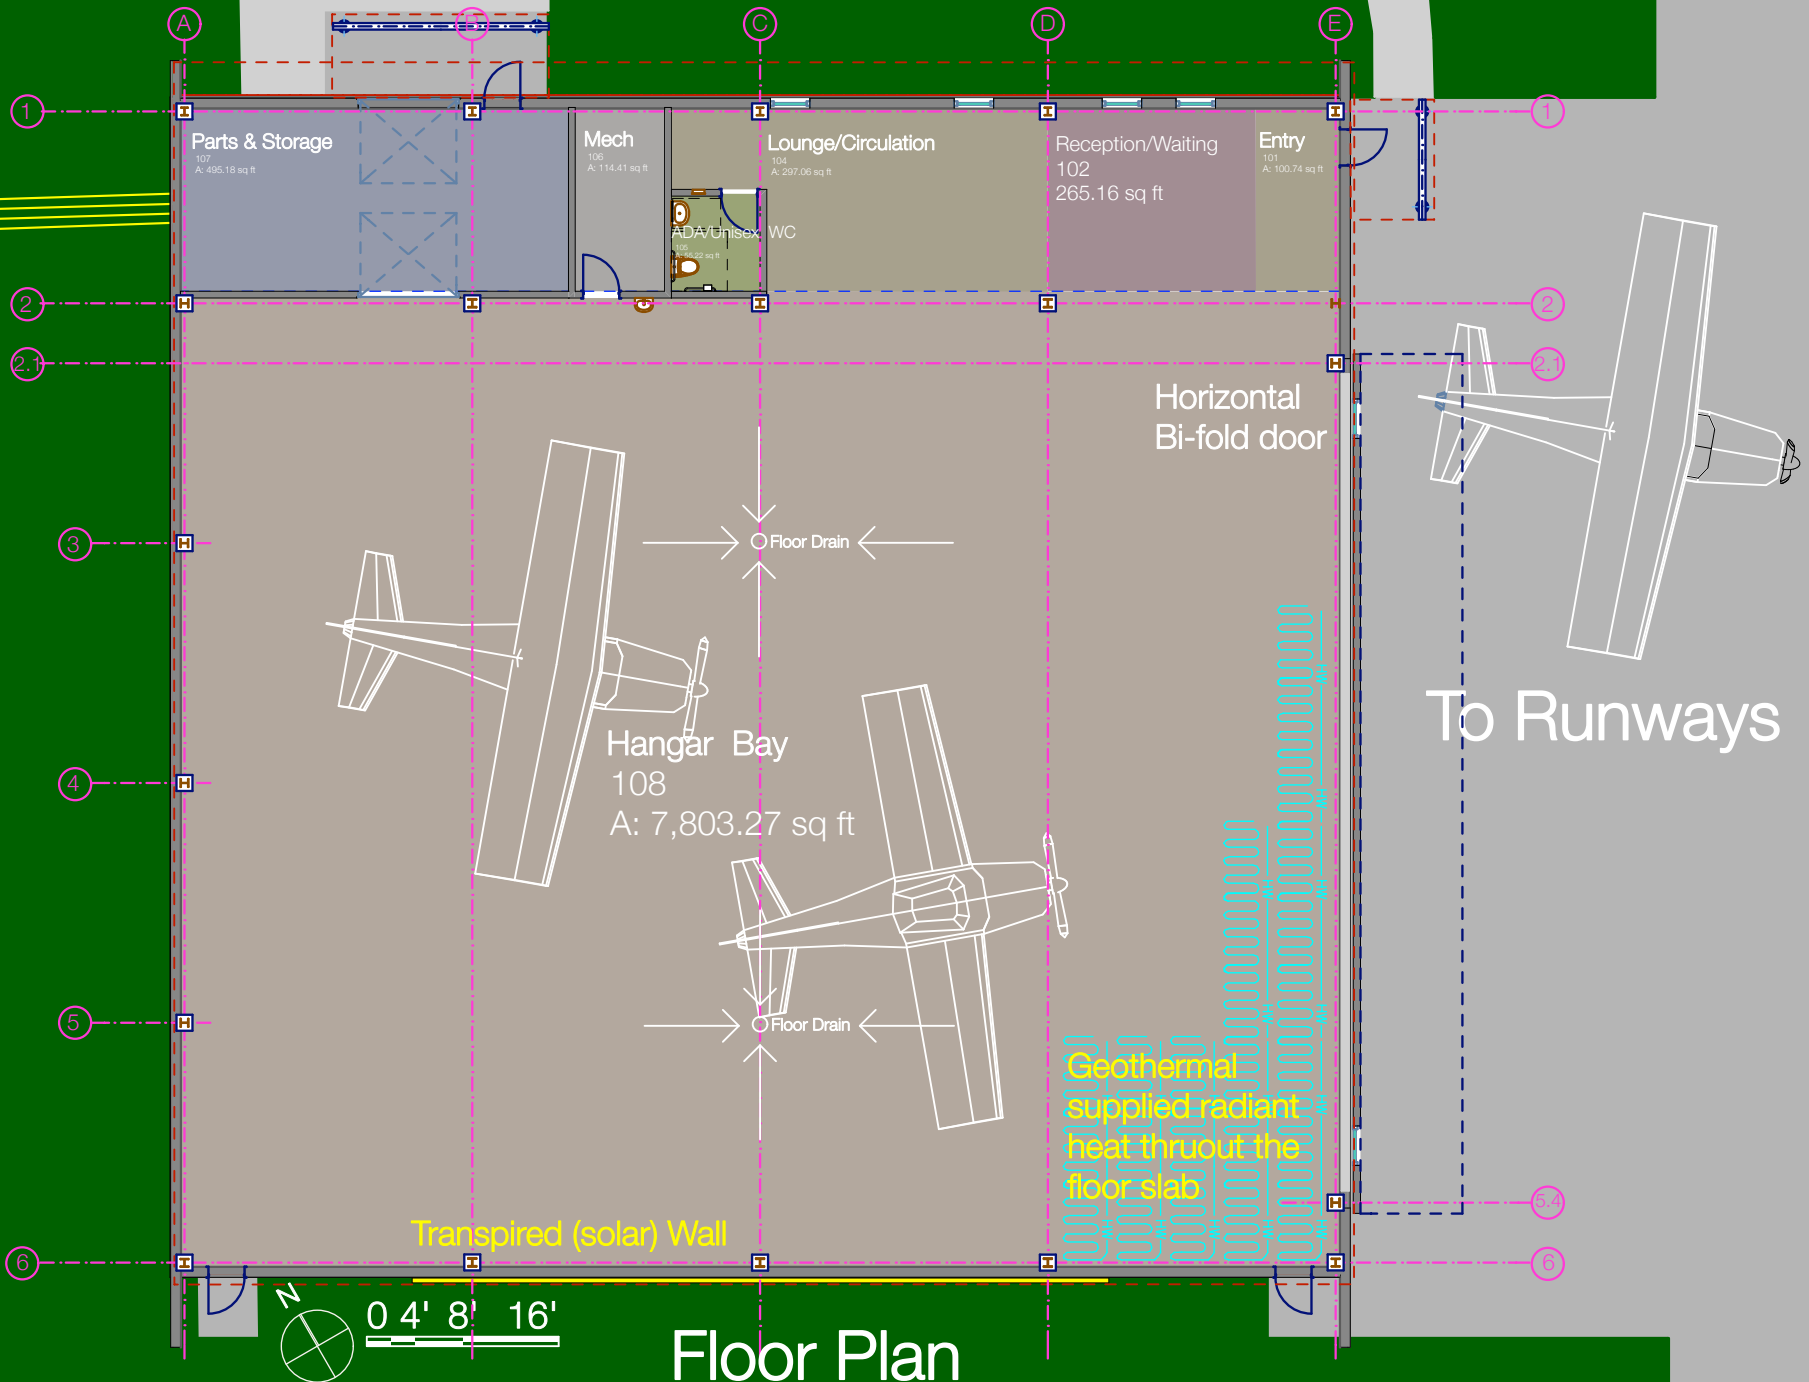

Floor Plan